

PROPERTY SURVEY FOR
R. S. WEST REAL ESTATE--KEITH EVANS

SECTION 8, TOWNSHIP 2 SOUTH, RANGE 1 WEST

UINTAH SPECIAL BASE AND MERIDIAN


DESCRIPTION OF PARCEL

Beginning at the South Quarter Corner of Section 8, Township 2 South, Range 1 West of the Uintah Special Base and Meridian:
 Thence North 90°00'00" East 434.63 feet along the South line of said Section 8 to the centerline of the existing road;
 Thence the following three courses along said centerline:
 North 8°52'40" West 24.65 feet,
 North 17°17'37" West 109.04 feet,
 North 27°41'01" West 215.00 feet
 Thence South 72°00'00" West 329.83 feet;
 Thence South 0°00'00" West 216.93 feet, more or less to the South line of said Section;
 Thence East 15.16 feet along said South line to the Point of Beginning, containing 2.50 acres.

SURVEYOR'S CERTIFICATE

This is to certify that I have surveyed the parcel of land shown on this plat, and that the monuments indicated were found or set during said survey, and that this plat accurately represents said survey to the best of my knowledge.

Jerry D. Allred
 Jerry D. Allred, Registered Land
 Surveyor, Cert. No. 148951 (Utah)

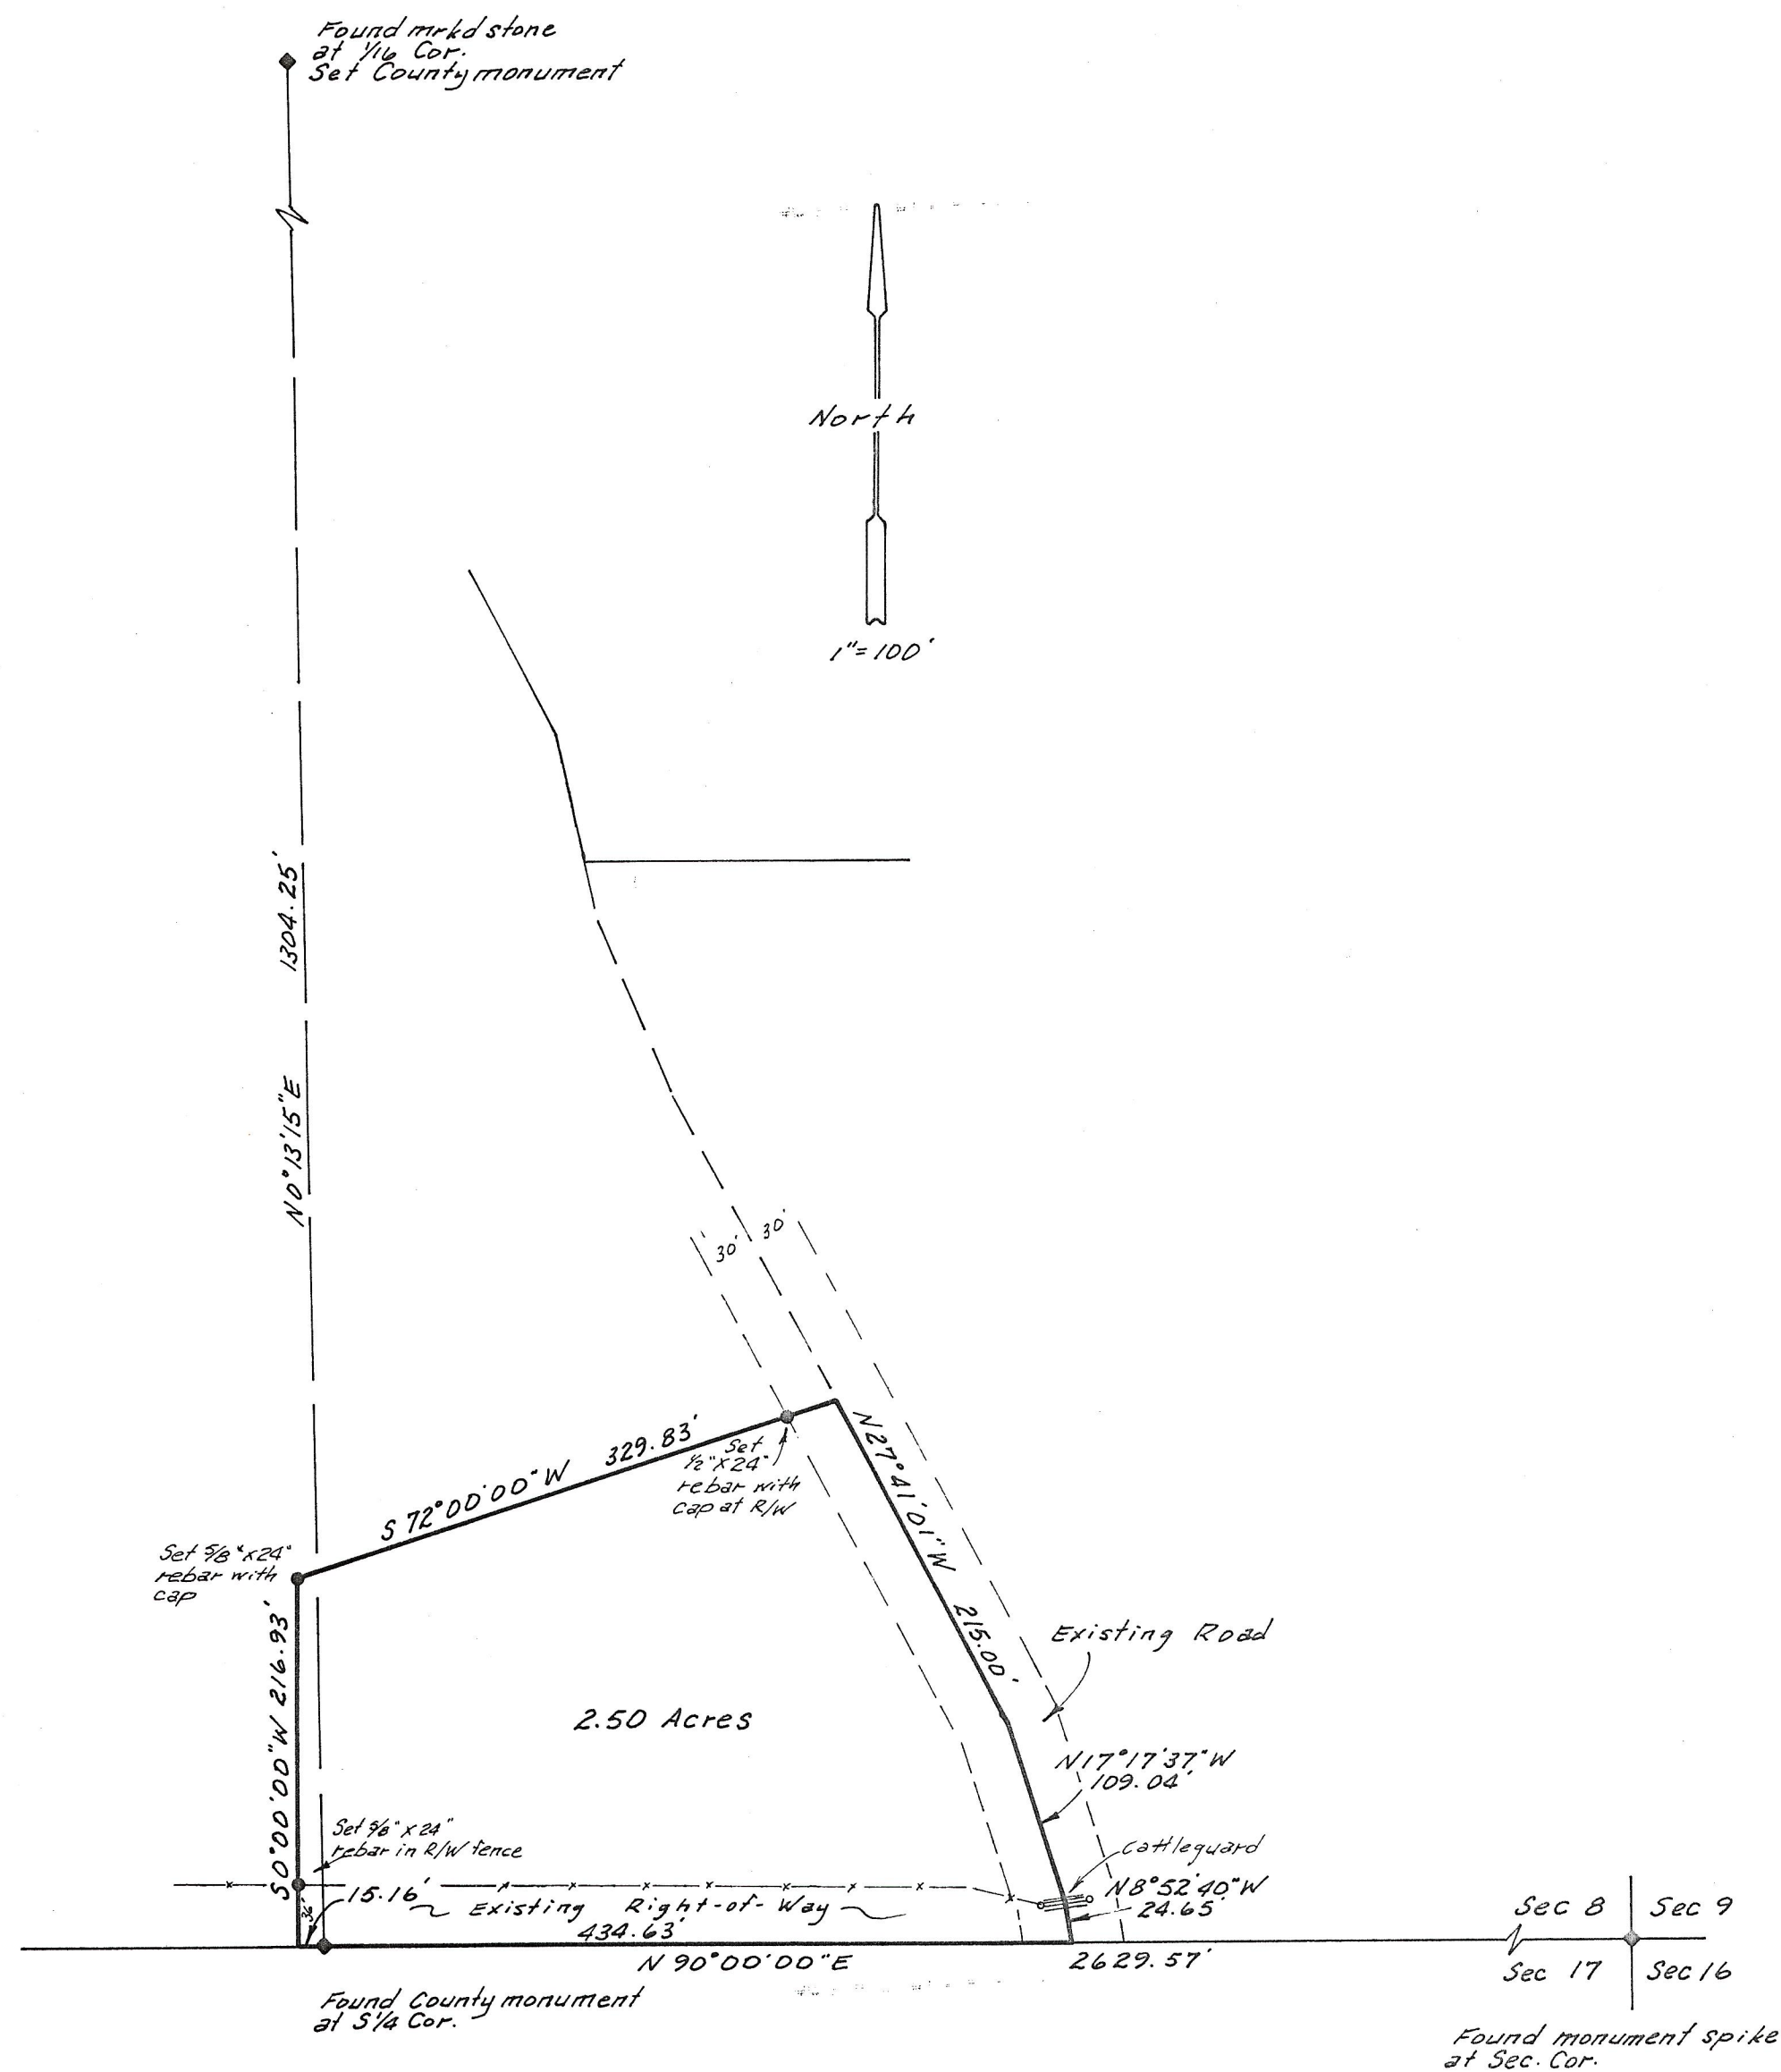

Duchesne Co. Surveyor File #357

JERRY D. ALLRED & ASSOCIATES
 Surveying & Engineering Consultants

121 North Center Street
 P.O. Box 975
 DUCHESNE, UTAH 84021
 (801) 738-5352

2 Sep '94 88-124-007